



# K720 STAGE

## Feature :

- 34m x 12m x 20m
- 55T Roof Capacity
- 100m<sup>2</sup> Storage
- Rigid Structure



+353 85 781 6881


 [brian.kstages](https://www.instagram.com/brian.kstages/)

[brendan@briankstages.com](mailto:brendan@briankstages.com)

Worlds End, Kinsale, Cork

# Specifications K720

<b>FLOOR</b>	24m x 20m	438.1m <sup>2</sup>
<b>STAGE SETUP</b>	 X4	 3 Days
<b>WIND RESISTANCE</b>	110 KMH Gusts	68 MPH Gusts
<b>RIGGING</b>	 55,000 KG	
<b>COVERED SHEDS</b>	6m x 4.5m each side	60m <sup>2</sup> Total
<b>SCREEN RIGGING</b>	Lateral Screen 11m x 4.5m @ 15,000KG Upstage Screen 18m x 12m @ 21,000KG	
<b>TRIM HEIGHT</b>	12m Floor to Deck	

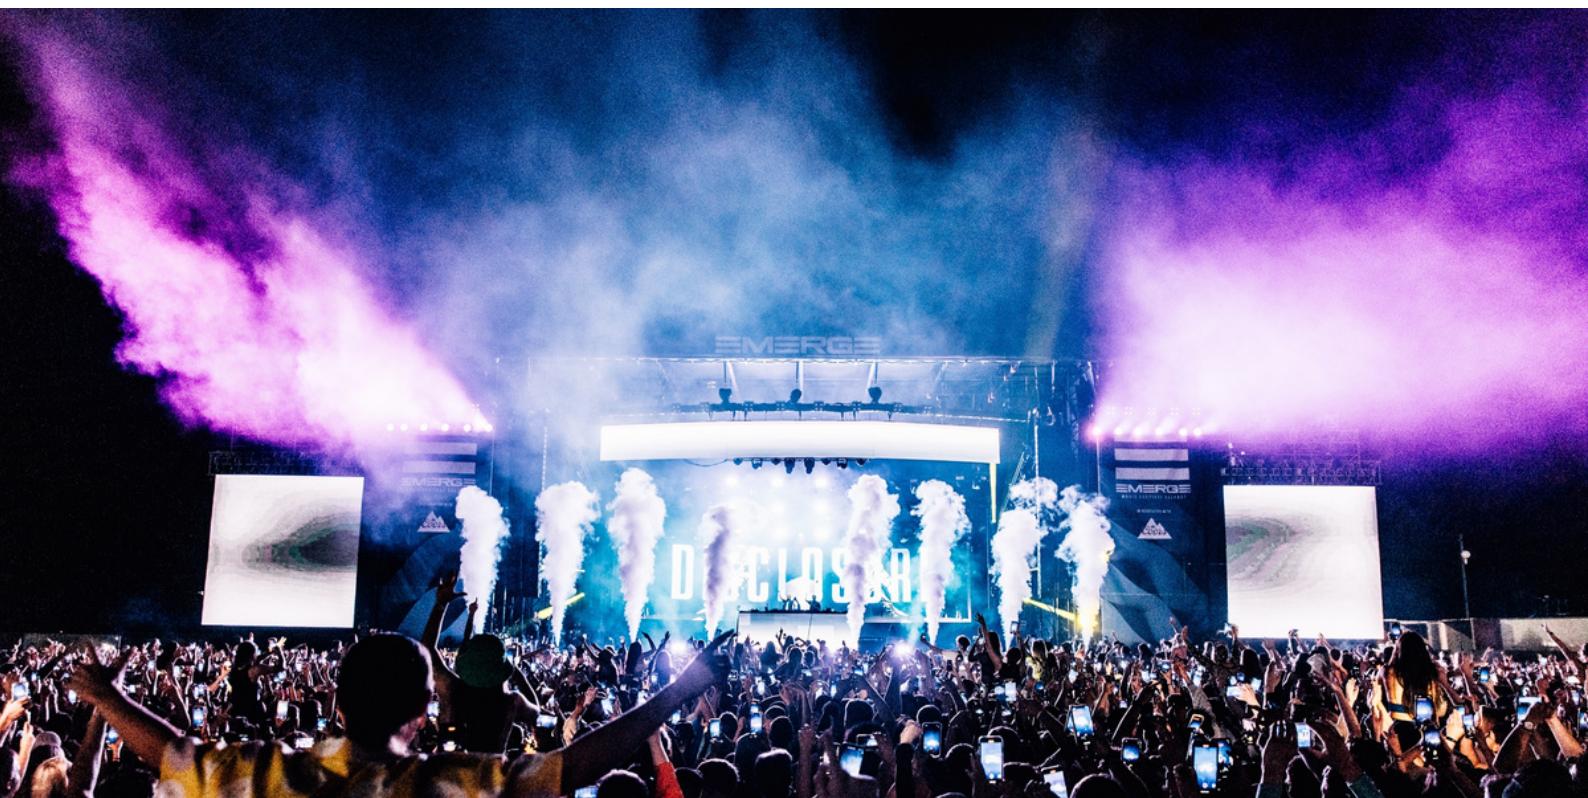

# Key Features K720


**Non Slip, Versatile Access Ramp with Handrails.**



**Removable Floor Panels for Cable Through holes and Any Bay Options for Access Doors.**



**Unmatched Roof Weight Capacity at 55 Tonnes with each PA Side Rated to 15 Tonnes.**

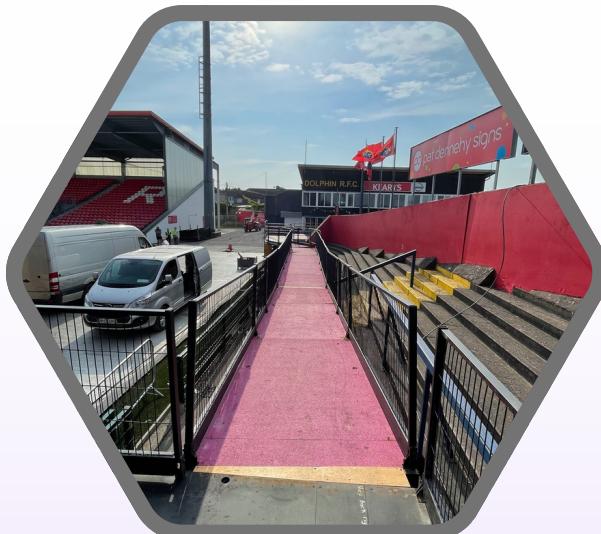

**Huge Storage Area for Equipment on Deck.**



**Rigid Inflatable Skins for Stiffness and Noise Reduction.**




# Technical Specs K720


STAGE K720



FRONT  
SCALE 1:250

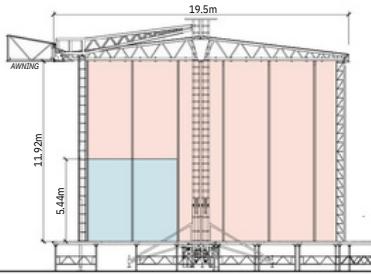


SIDE  
SCALE 1:250

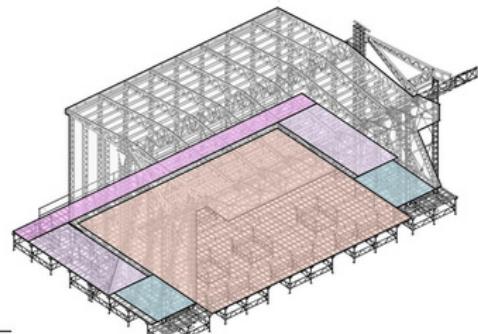


ISOMETRIC VIEW  
SCALE 1:250

**Key legend:**  
FLOOR AREA DESCRIPTION

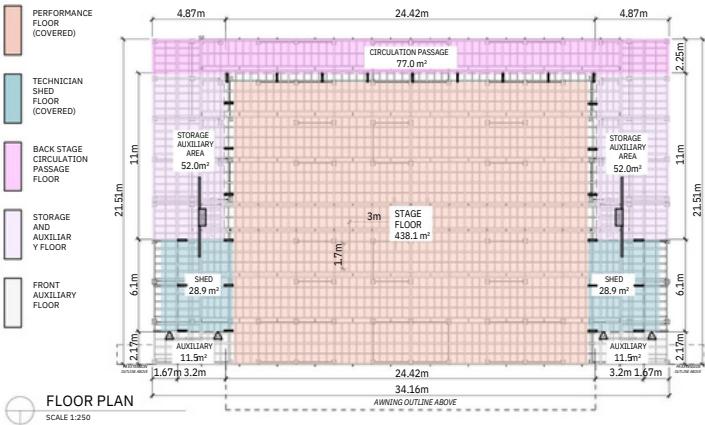

FLOOR PLAN  
SCALE 1:250

**Key legend:**  
ROOF AREA DESCRIPTION ZONES A,B,C AND D FOR POSSIBLE HANGING POINT LOCATIONS

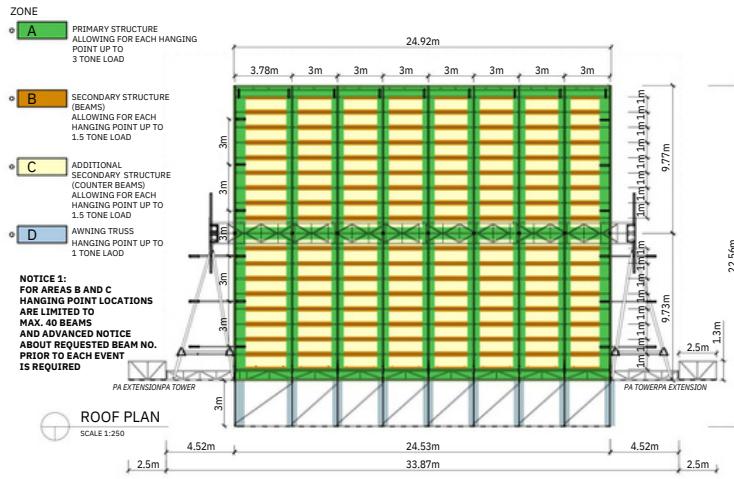

**NOTICE 2:**  
ALL INDICATED ROOF-HANGING POINT CUMULATIVELY CANNOT EXCEED OVERALL LOAD LIMITS GIVEN FOR ROOF STRUCTURE



AIM ARCHITECTURE .IE  
Glenny, Riverstick, Co. Cork, Ireland.

Tel: (021) 4771738 Mob: 085787 22 77 E-mail: artur.czubak@gmail.com

Project Name:  
K STAGES - K720

Drawing Title:  
PLANS AND ELEVATIONS

Date: APR '23  
Scale: 1:250@A3

Drawn By: AIM  
Job No: 1935

Status: STR  
Rev: A

Drawing No:  
K\_01\_rev1

